




Legend

-  Sand Beds Reserved for Alternative Energy Facilities
-  Sand Bed Number (Typ)



1 in = 380 ft

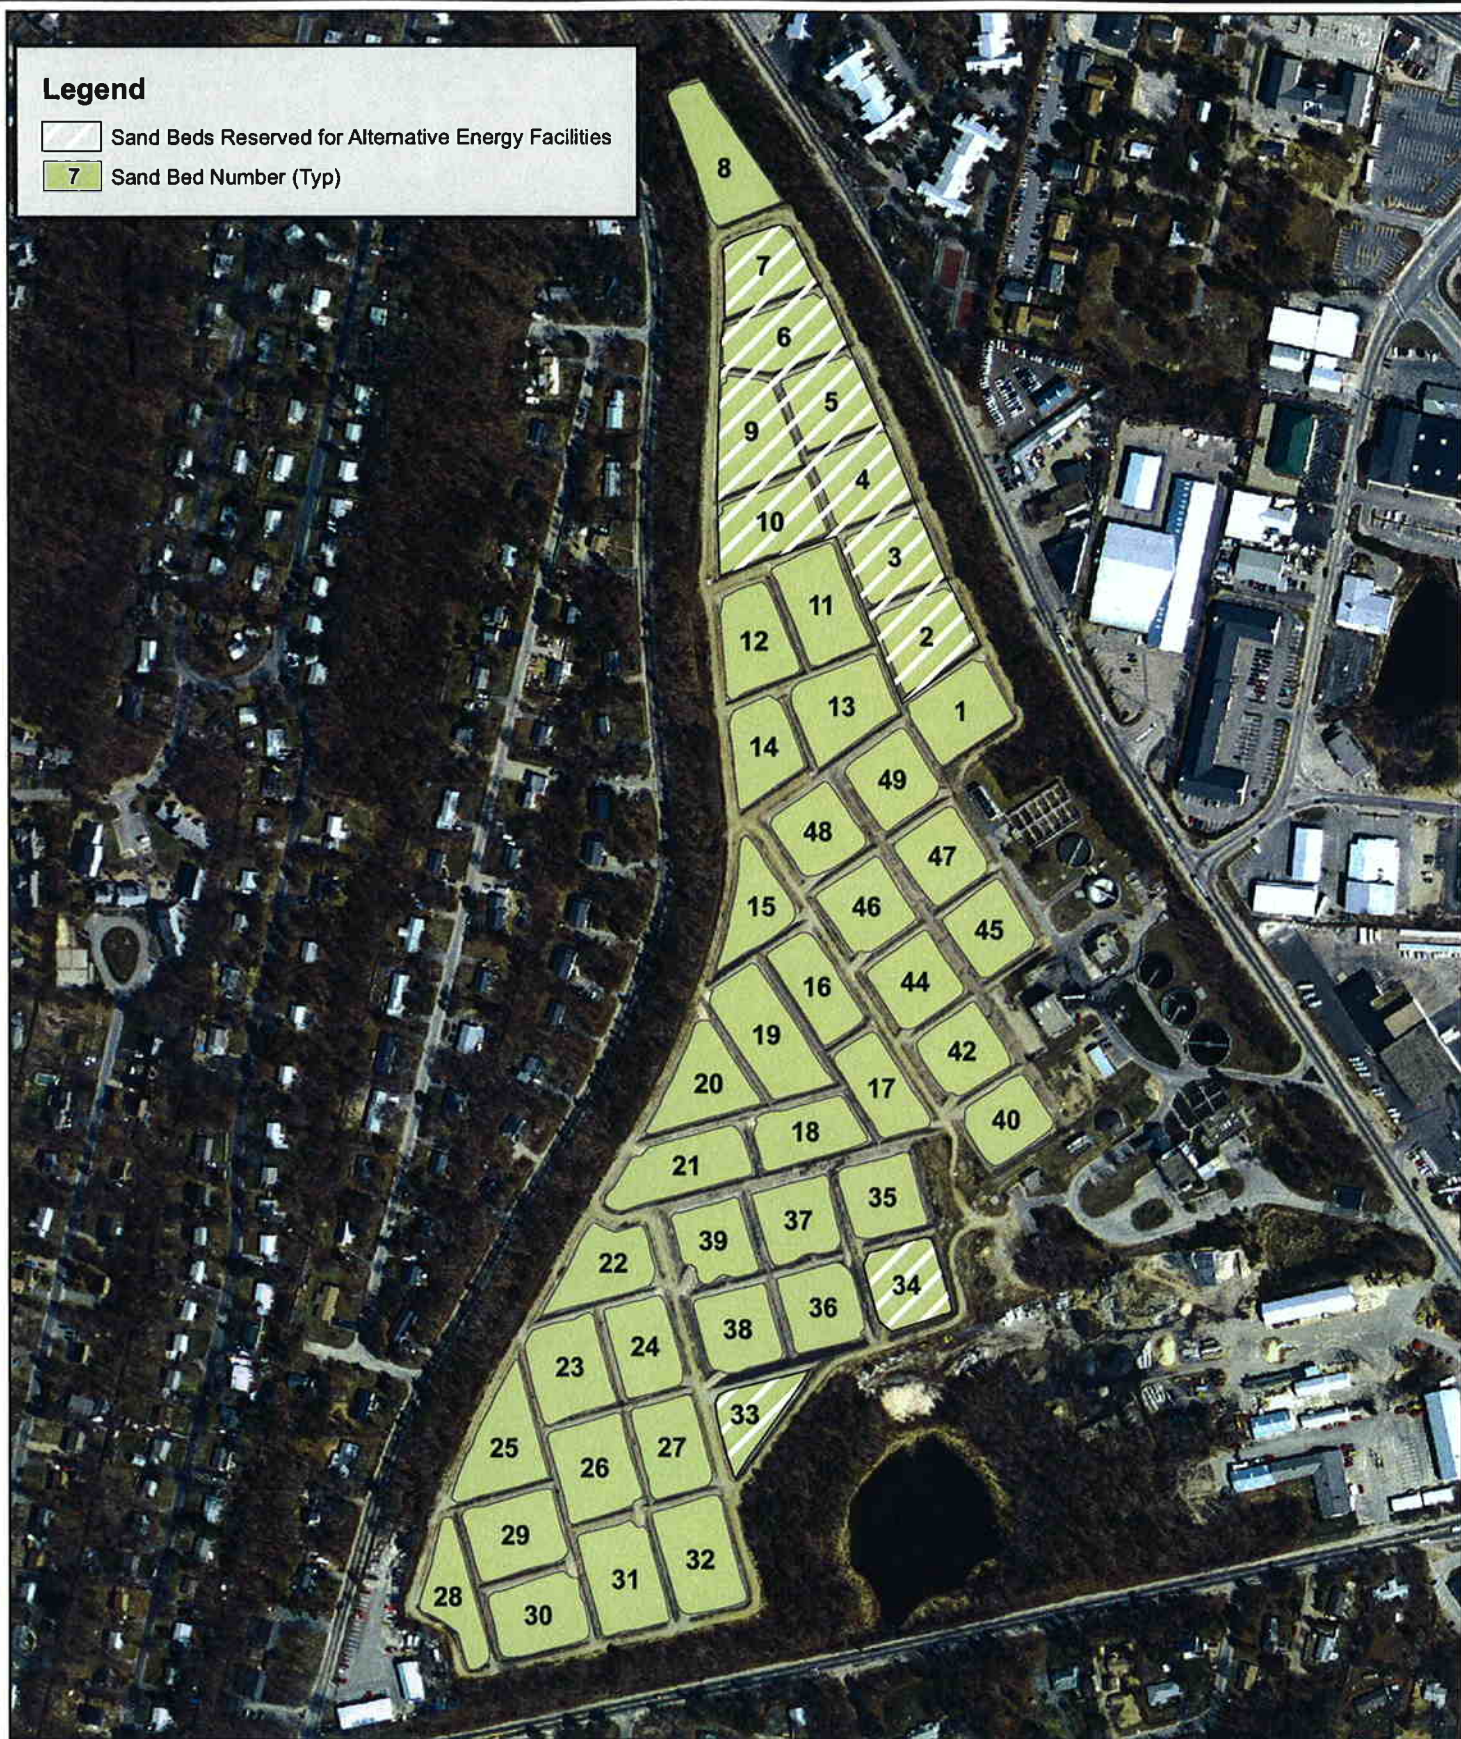

STEARNS & WHEELER^{LLC}
Environmental Engineers & Scientists

HYANNIS, MASSACHUSETTS

1545 Iyanough Road
Phone: 508 362-5580
Fax: 508 362-5584
Web: stearnswheler.com

Town of Barnstable, Massachusetts
**Comprehensive Wastewater and
Nutrient Management Plan**

Sand Infiltration Bed Identification

FIGURE 4-8